

PHOTO LOG

**Town of Alton
Harmony Park—Tax Map 33 , Lot 84
Alton, New Hampshire
Photos Taken: September 2014**

PHOTO 1:

This is the northwest end of the existing stone retaining wall which needs repair.

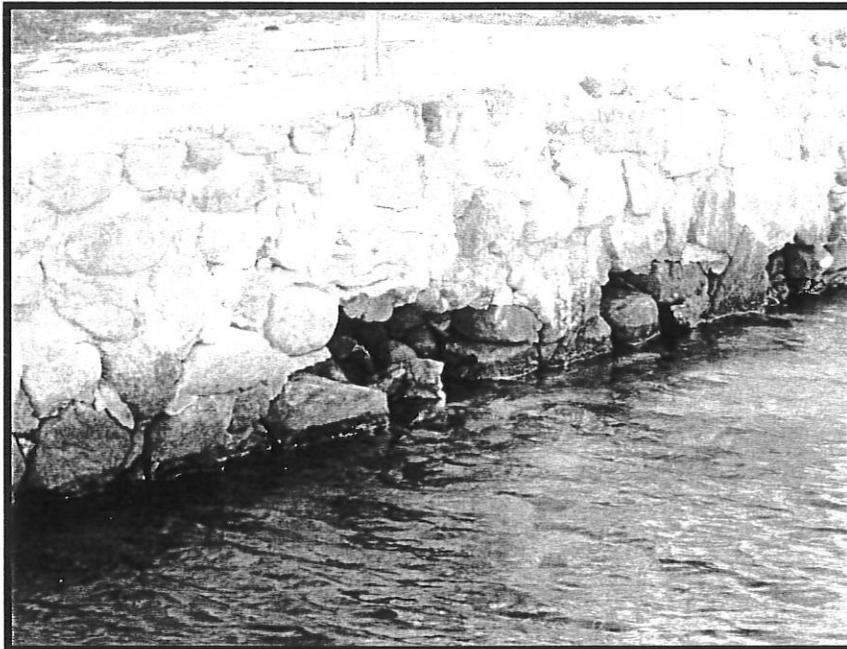


PHOTO 2:

This is a view of the south end of the existing retaining wall. Note the bottom of the corner has been eroded away.

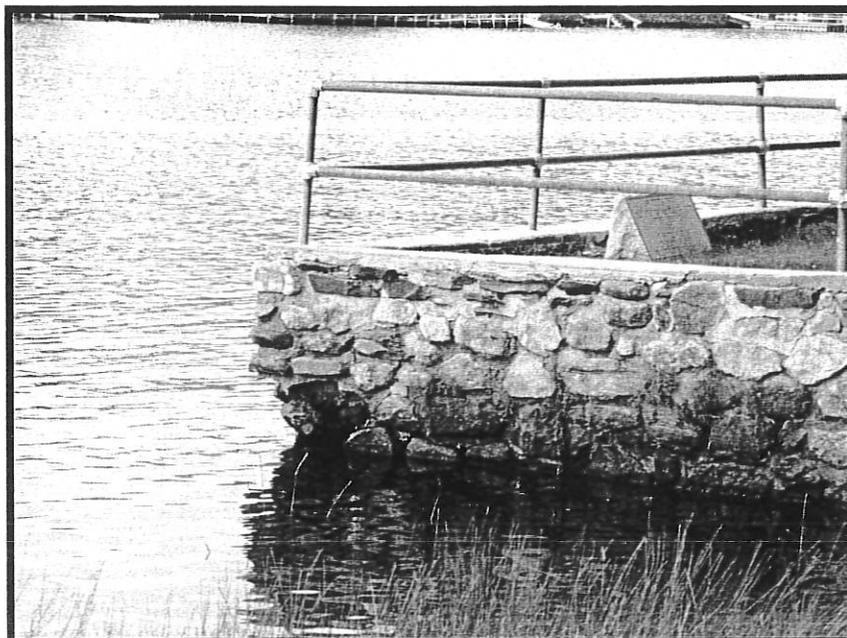


PHOTO LOG

**Town of Alton
Harmony Park—Tax Map 33 , Lot 84
Alton, New Hampshire
Photos Taken: September 2014**

PHOTO 3:

This is the north end of the existing stone retaining wall. Repair will include re-pointing between the existing stones.



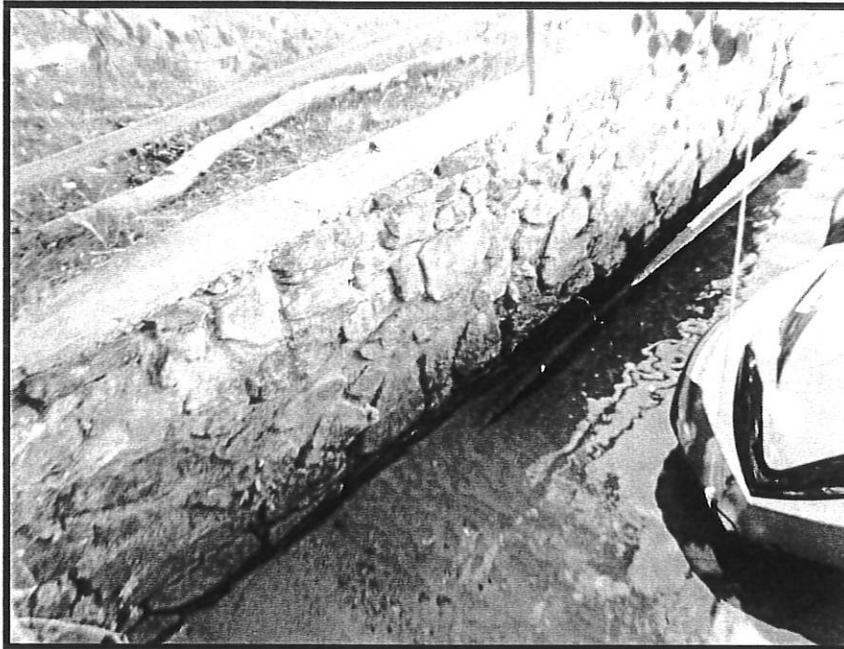


PHOTO 4:

This is a view of the northwest and north portions of the existing retaining wall, showing the erosion to the bottom of the wall.

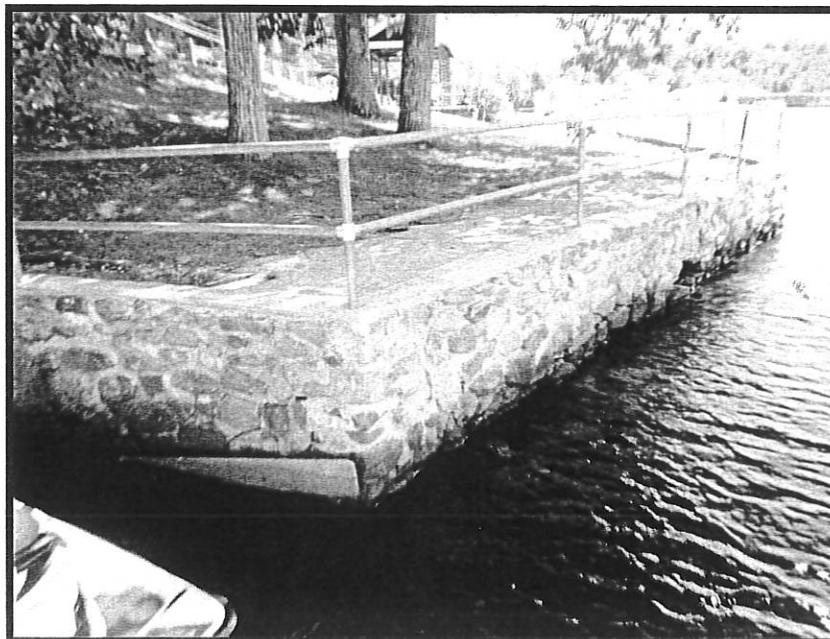


Tax Map
Harmony Park Beach
East Side Drive – Tax Map 33, Lot 84
Alton, New Hampshire

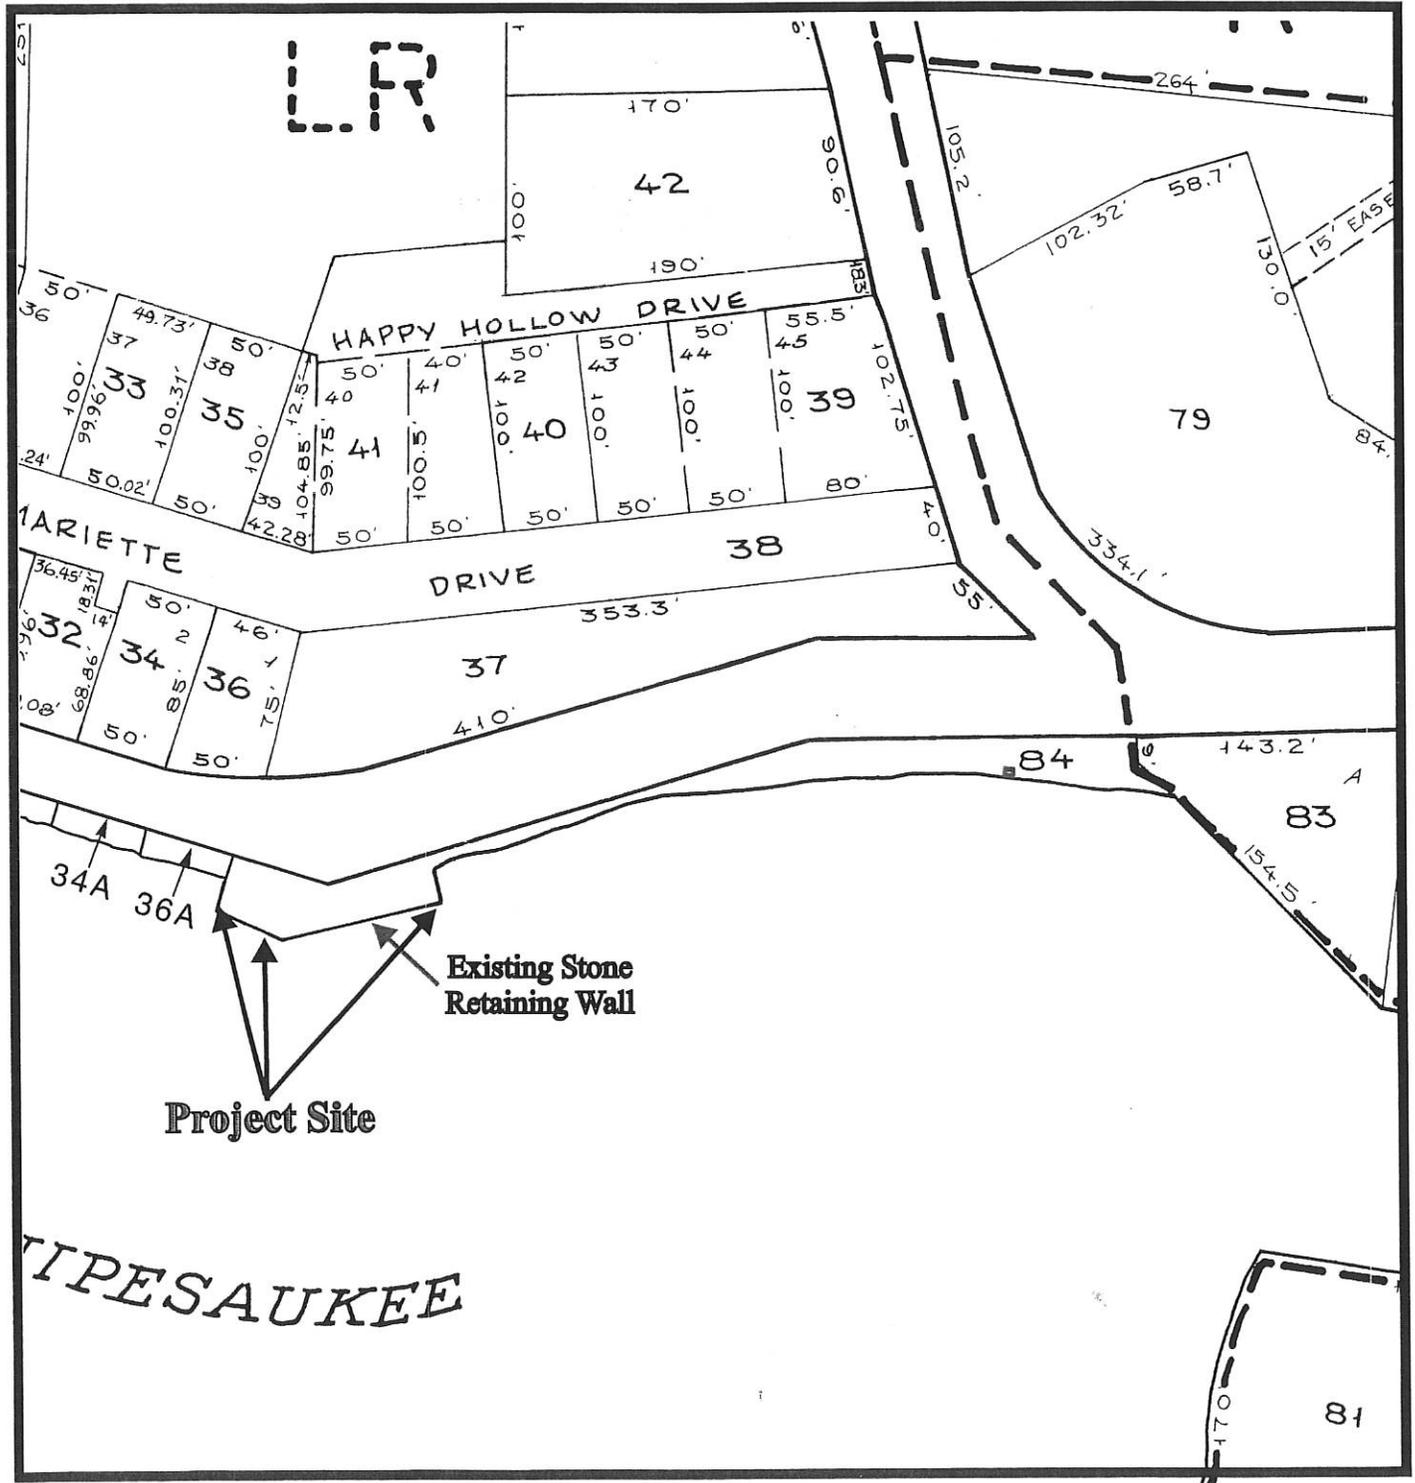




MAP OF NOTIFICATION POINTS FOR NHB FILE ID: NHB14-3331

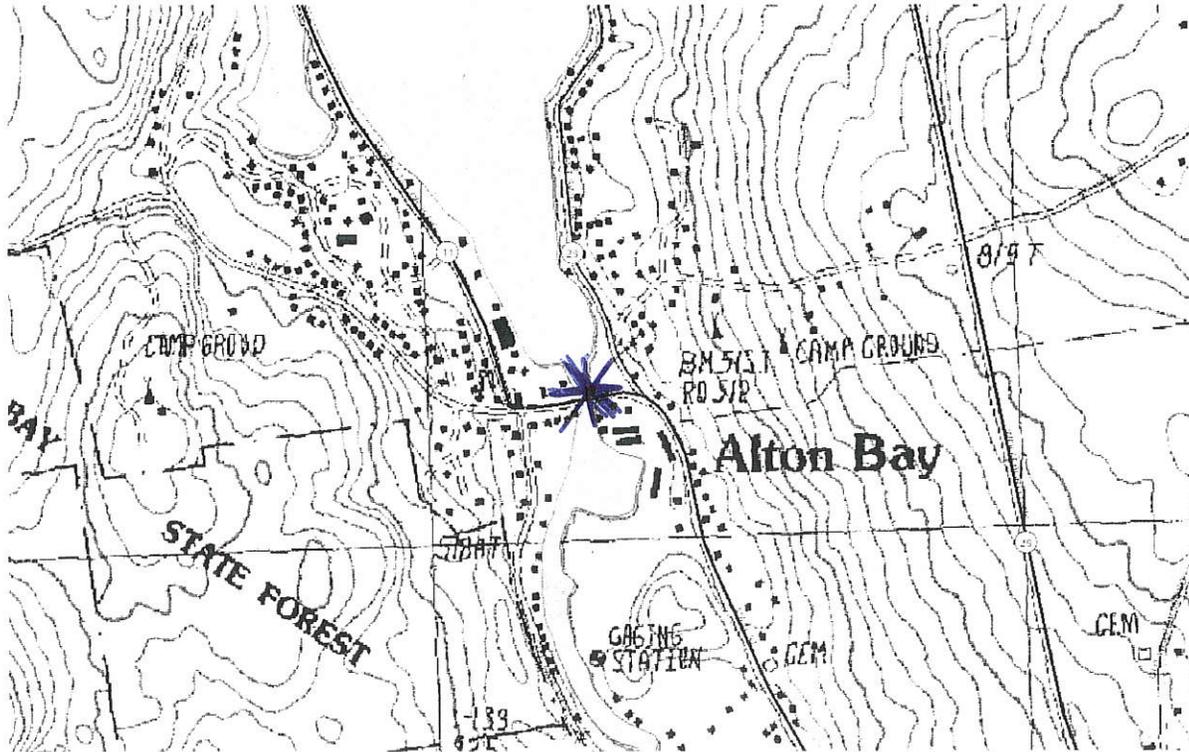


Retaining Wall Cross Section
Harmony Park Beach
East Side Drive - Tax Map 33, Lot 84
Alton, New Hampshire

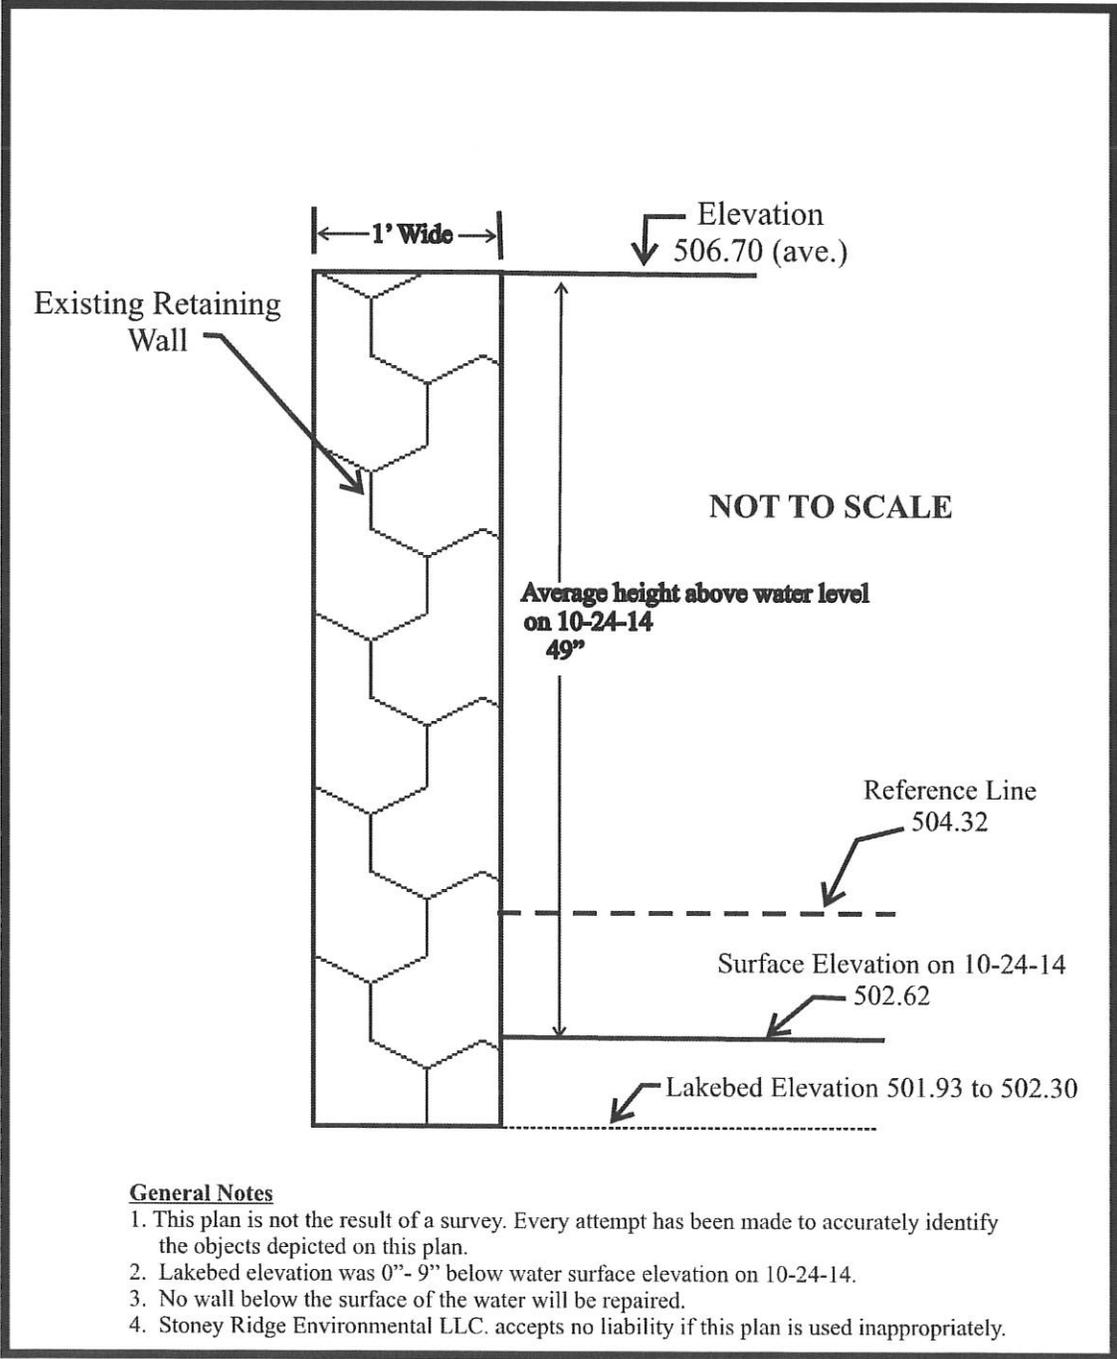

Site Conditions

SRE # 14-061

Harmony Park Beach
 East Side Drive – Tax Map 33, Lot 84
 Alton, New Hampshire

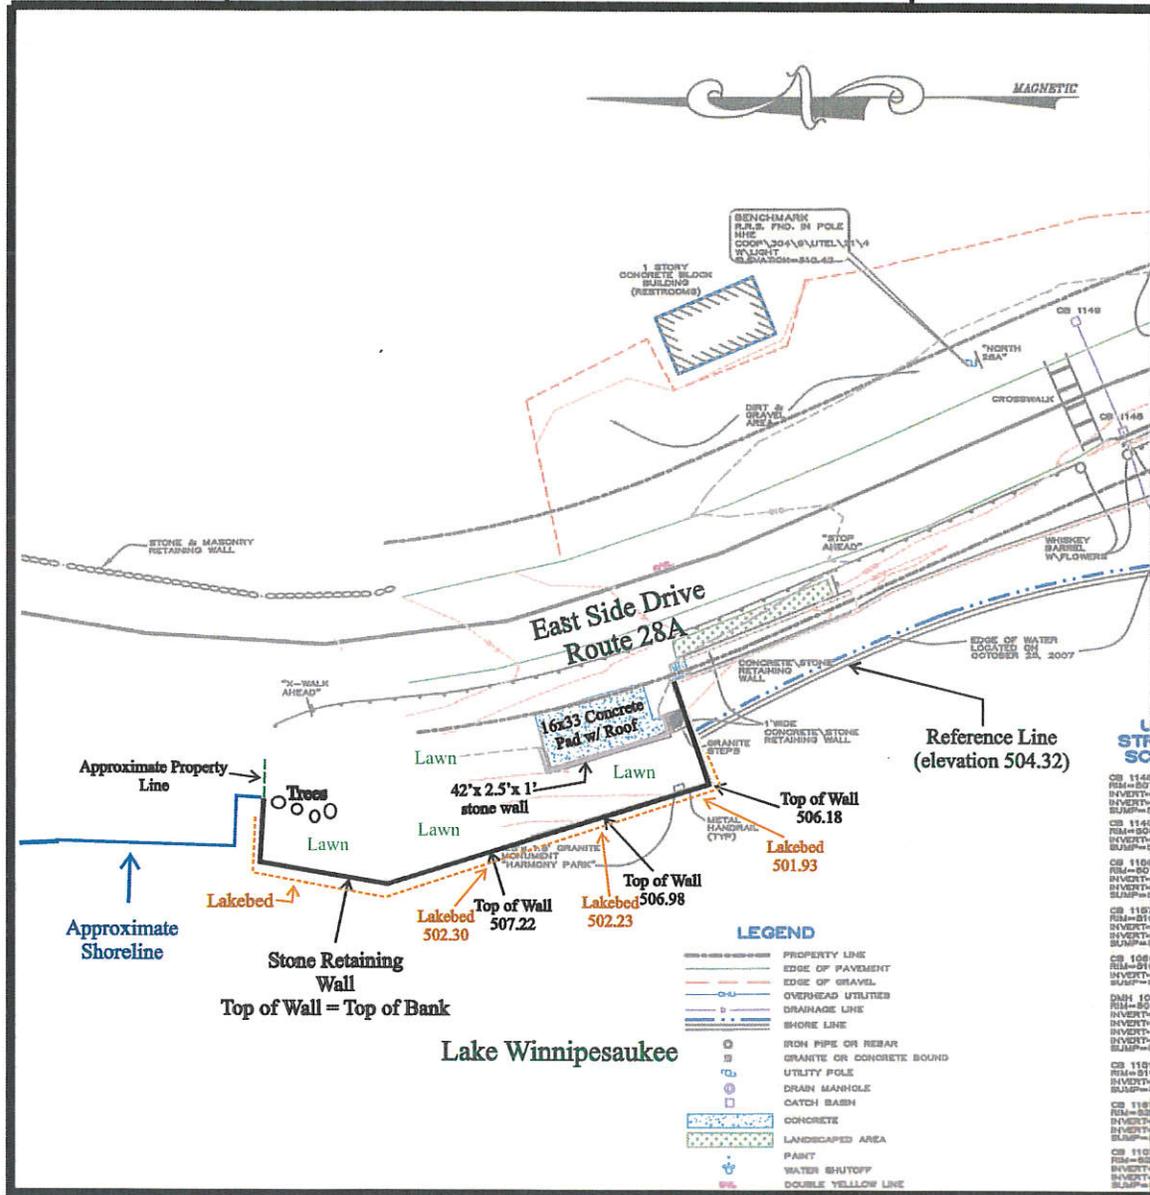

Not to Scale

Map Originally Prepared For
 CMA Engineers, Inc. By
 Richard D. Bartlett & Associates, LLC

